


MOBILE HOME UNDERGROUND METER BASE INSTALLATION

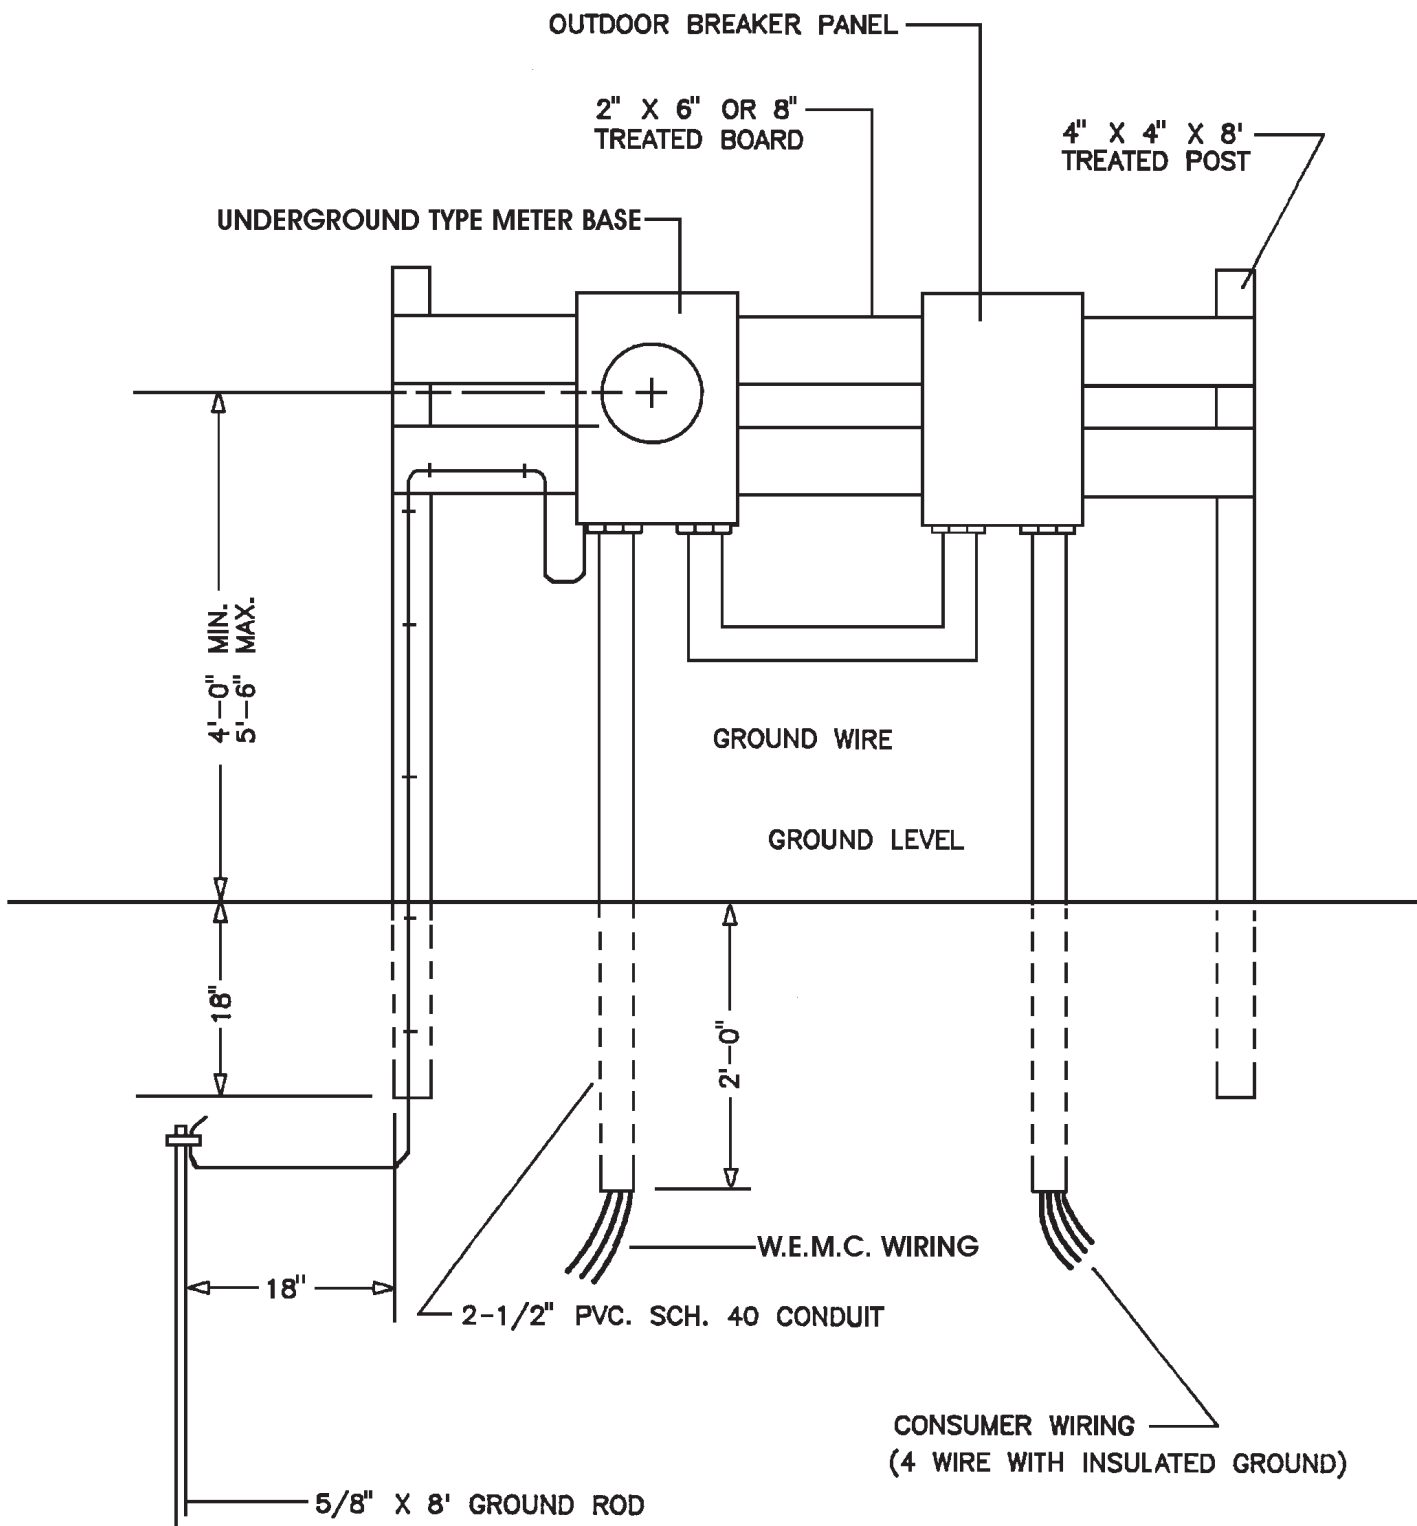

ALL MATERIAL SHOWN ON DRAWINGS TO BE FURNISHED BY CUSTOMER UNLESS OTHERWISE NOTED.

Updated: 10.08.17