


MOBILE HOME UNDERGROUND METER BASE INSTALLATION

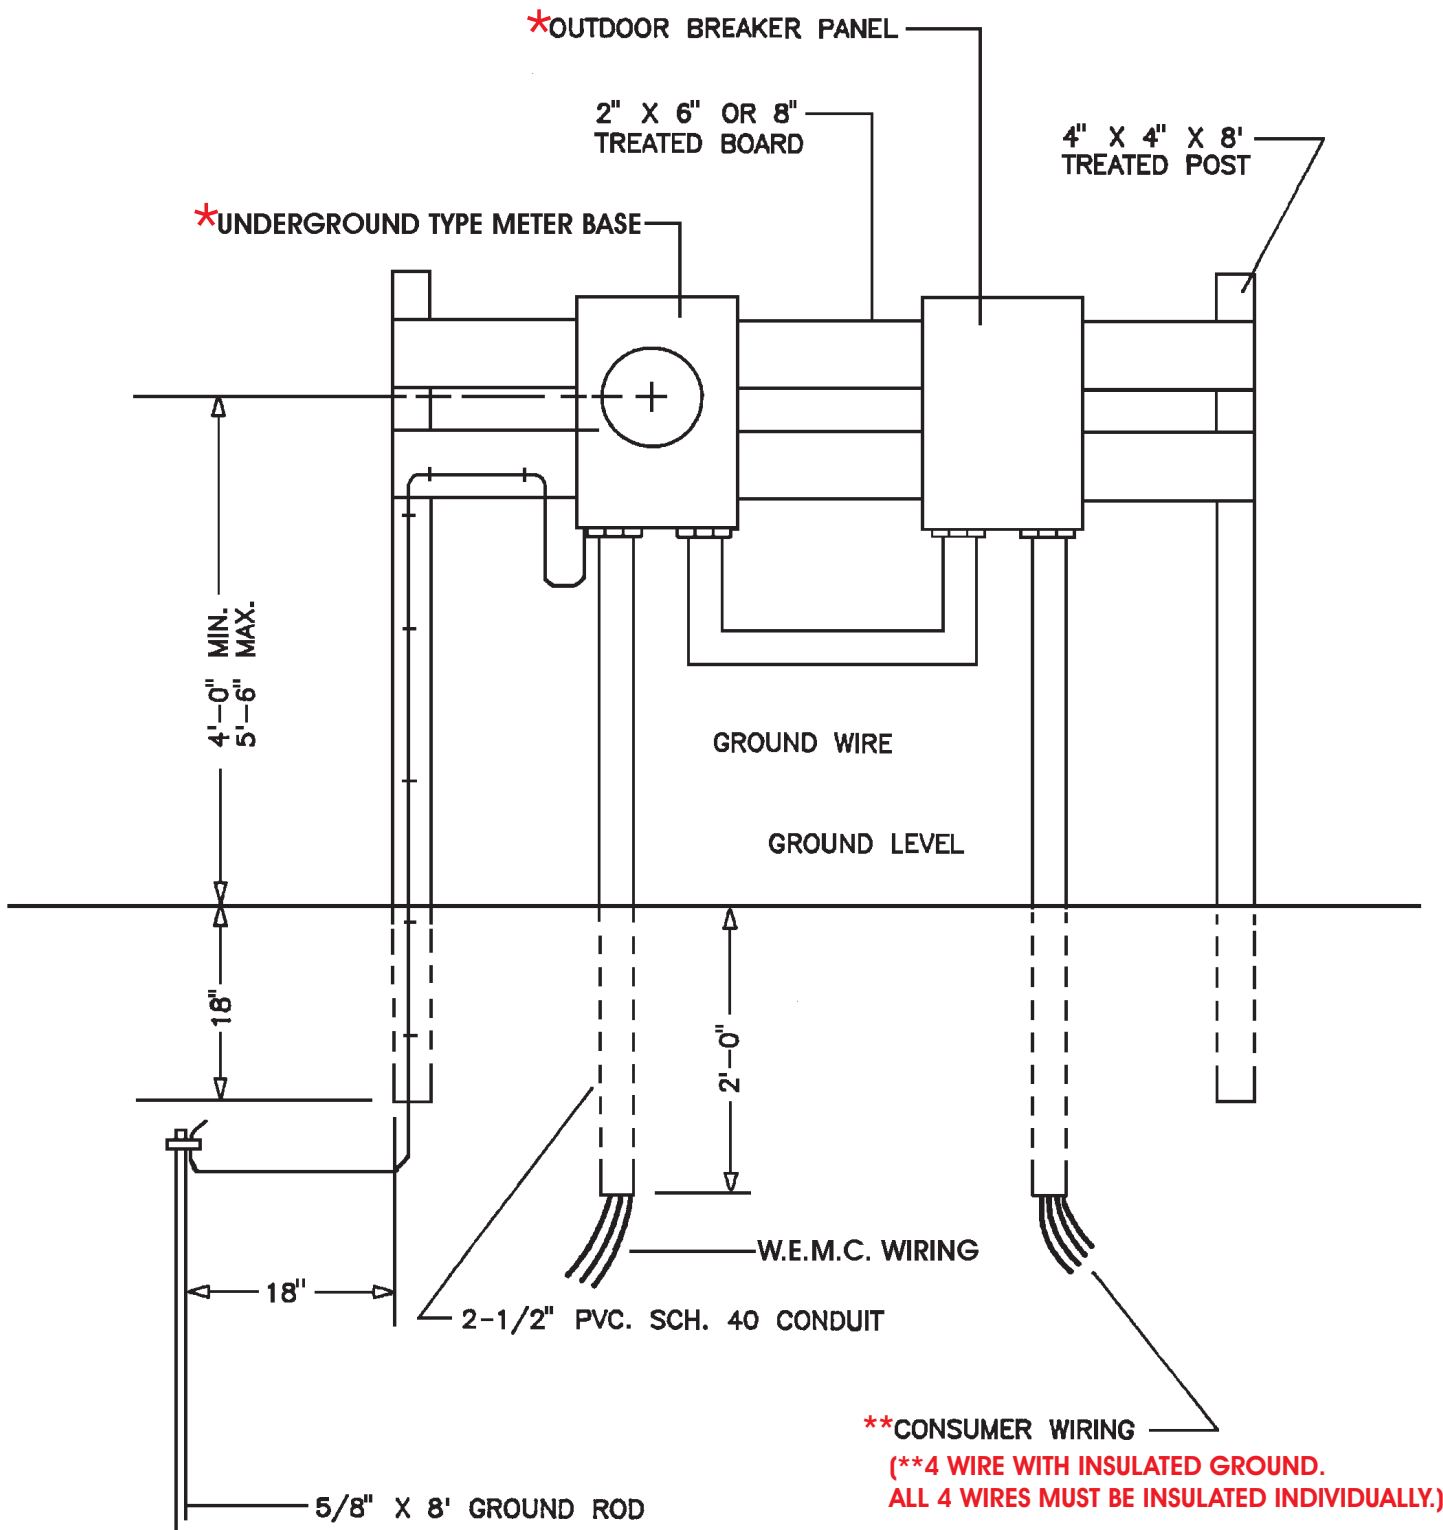

ALL MATERIAL SHOWN ON DRAWINGS TO
BE FURNISHED BY CUSTOMER UNLESS
OTHERWISE NOTED.

*A combination Meter Main is acceptable.